




Stena s dvema dvirky (1m x 1m)
rozmer 2m x 2m

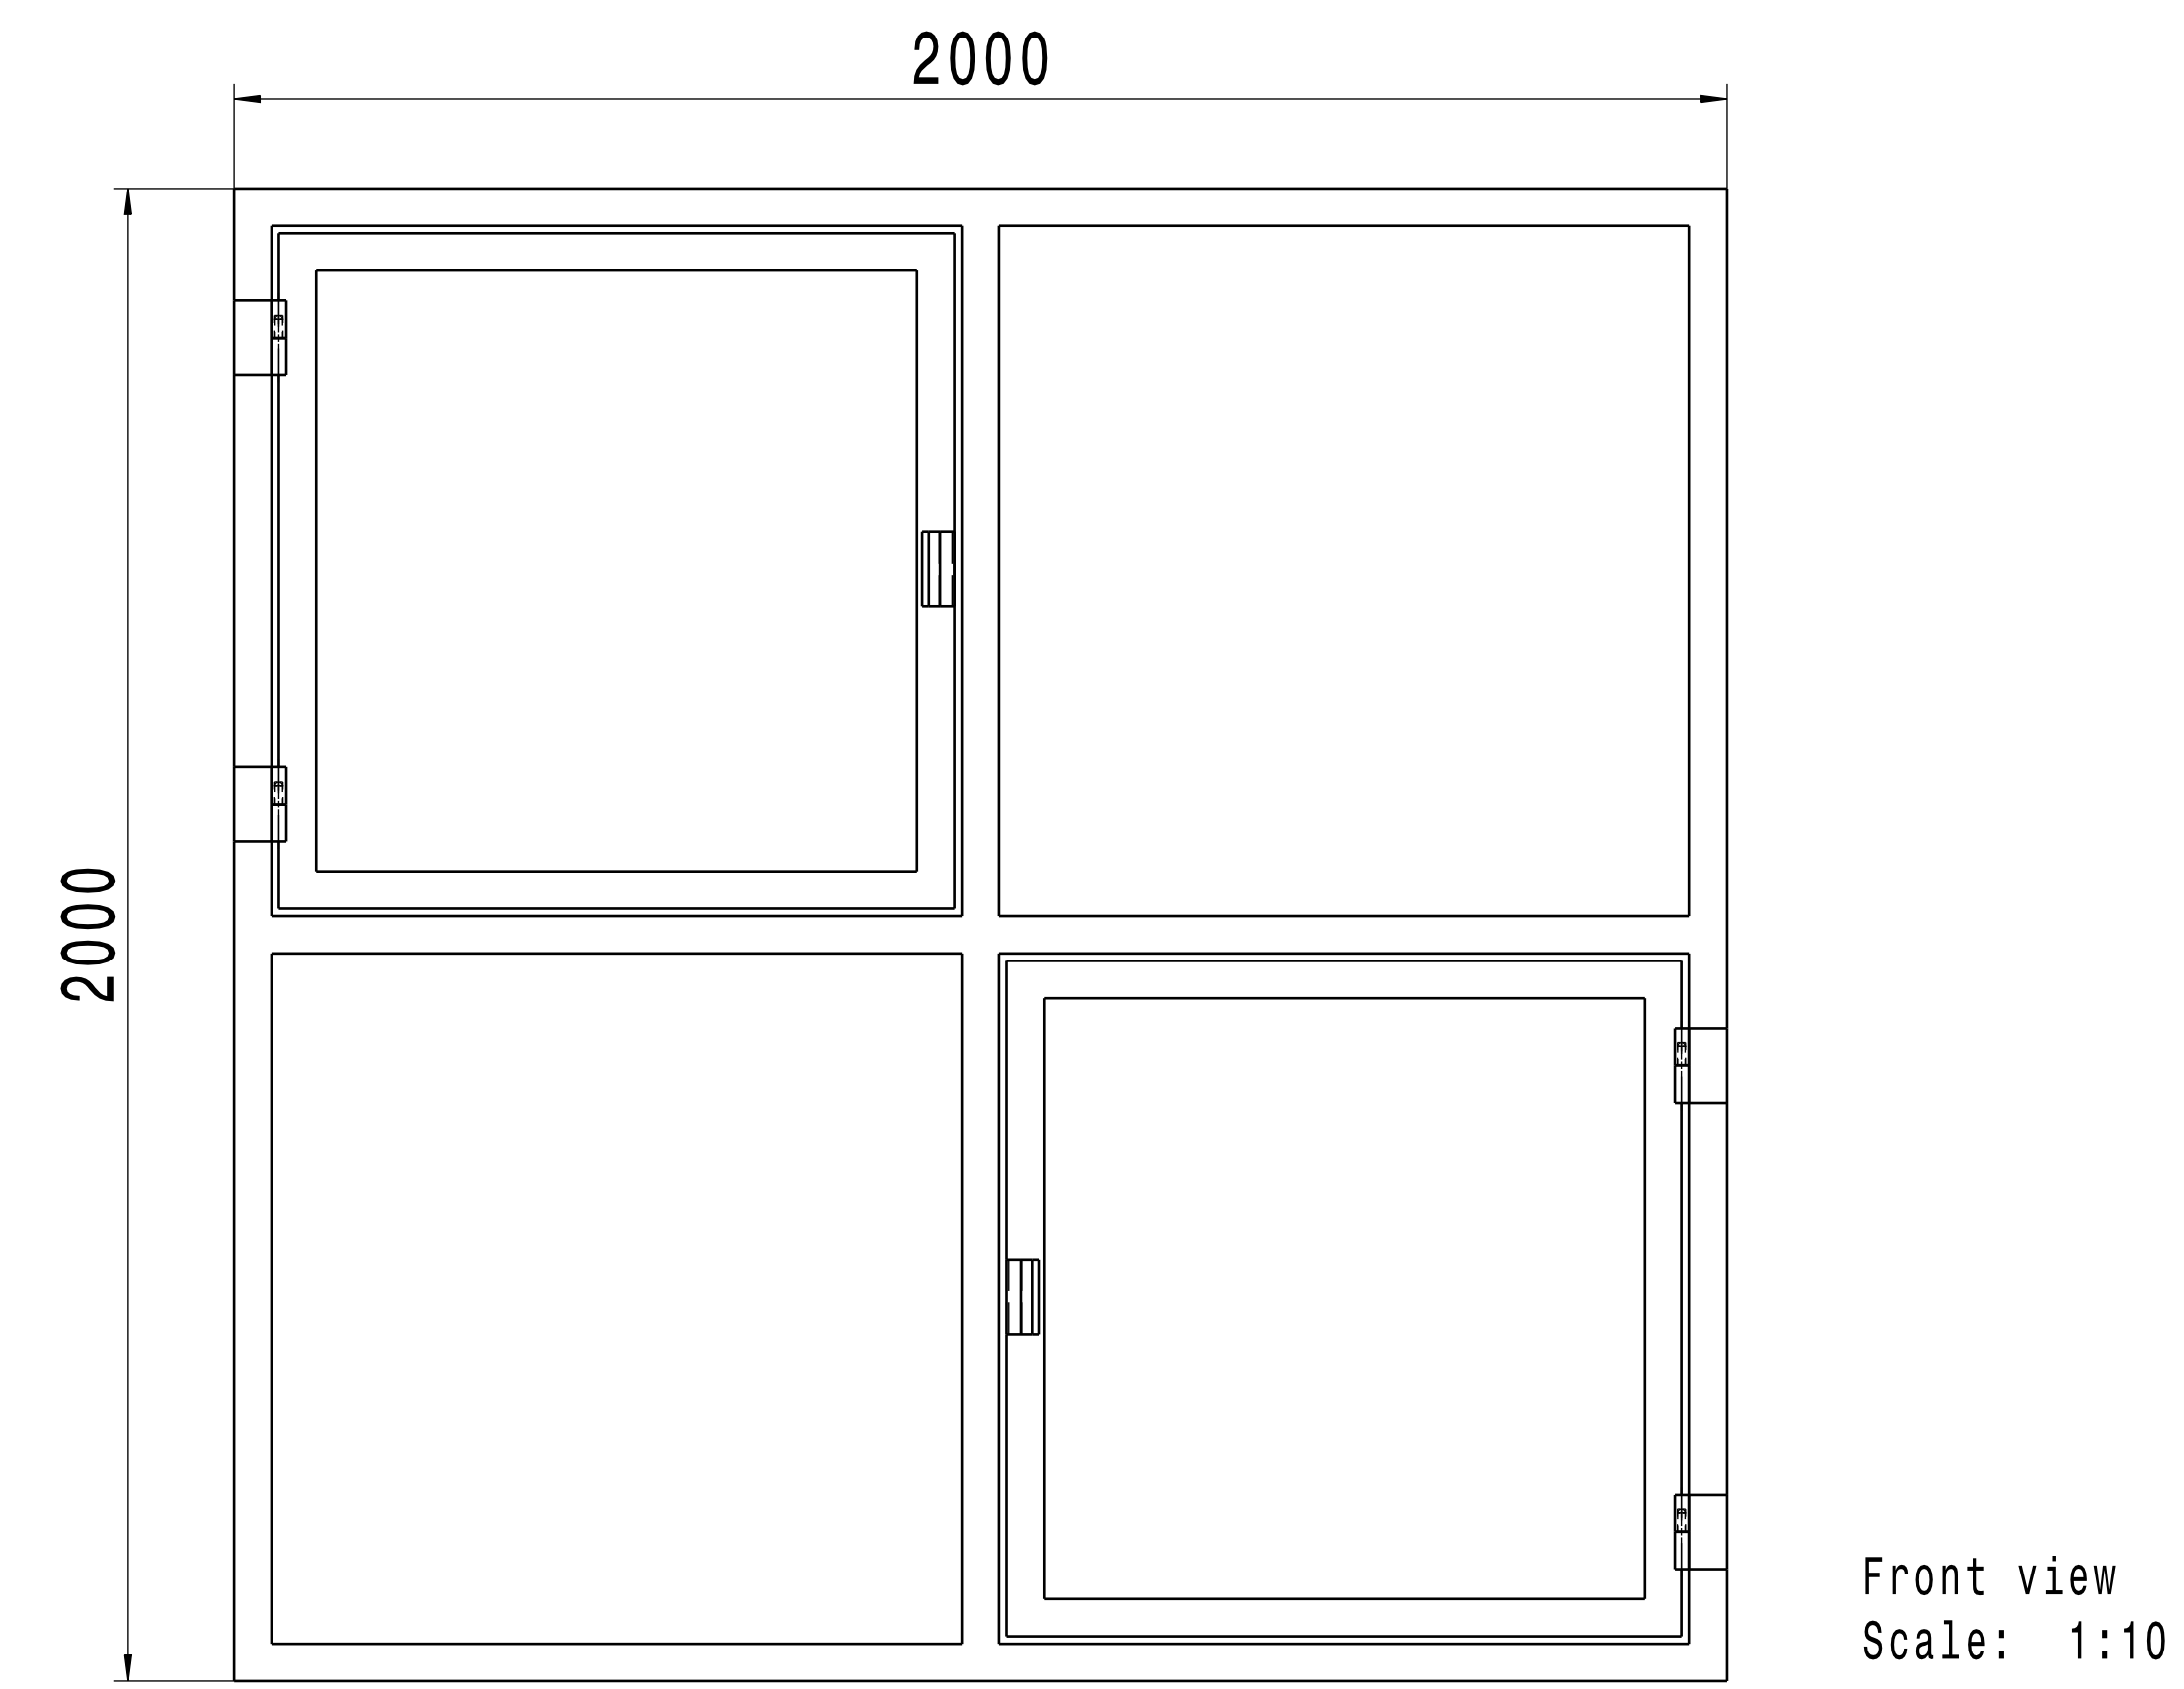

Dvere rozmer 2m x 1m

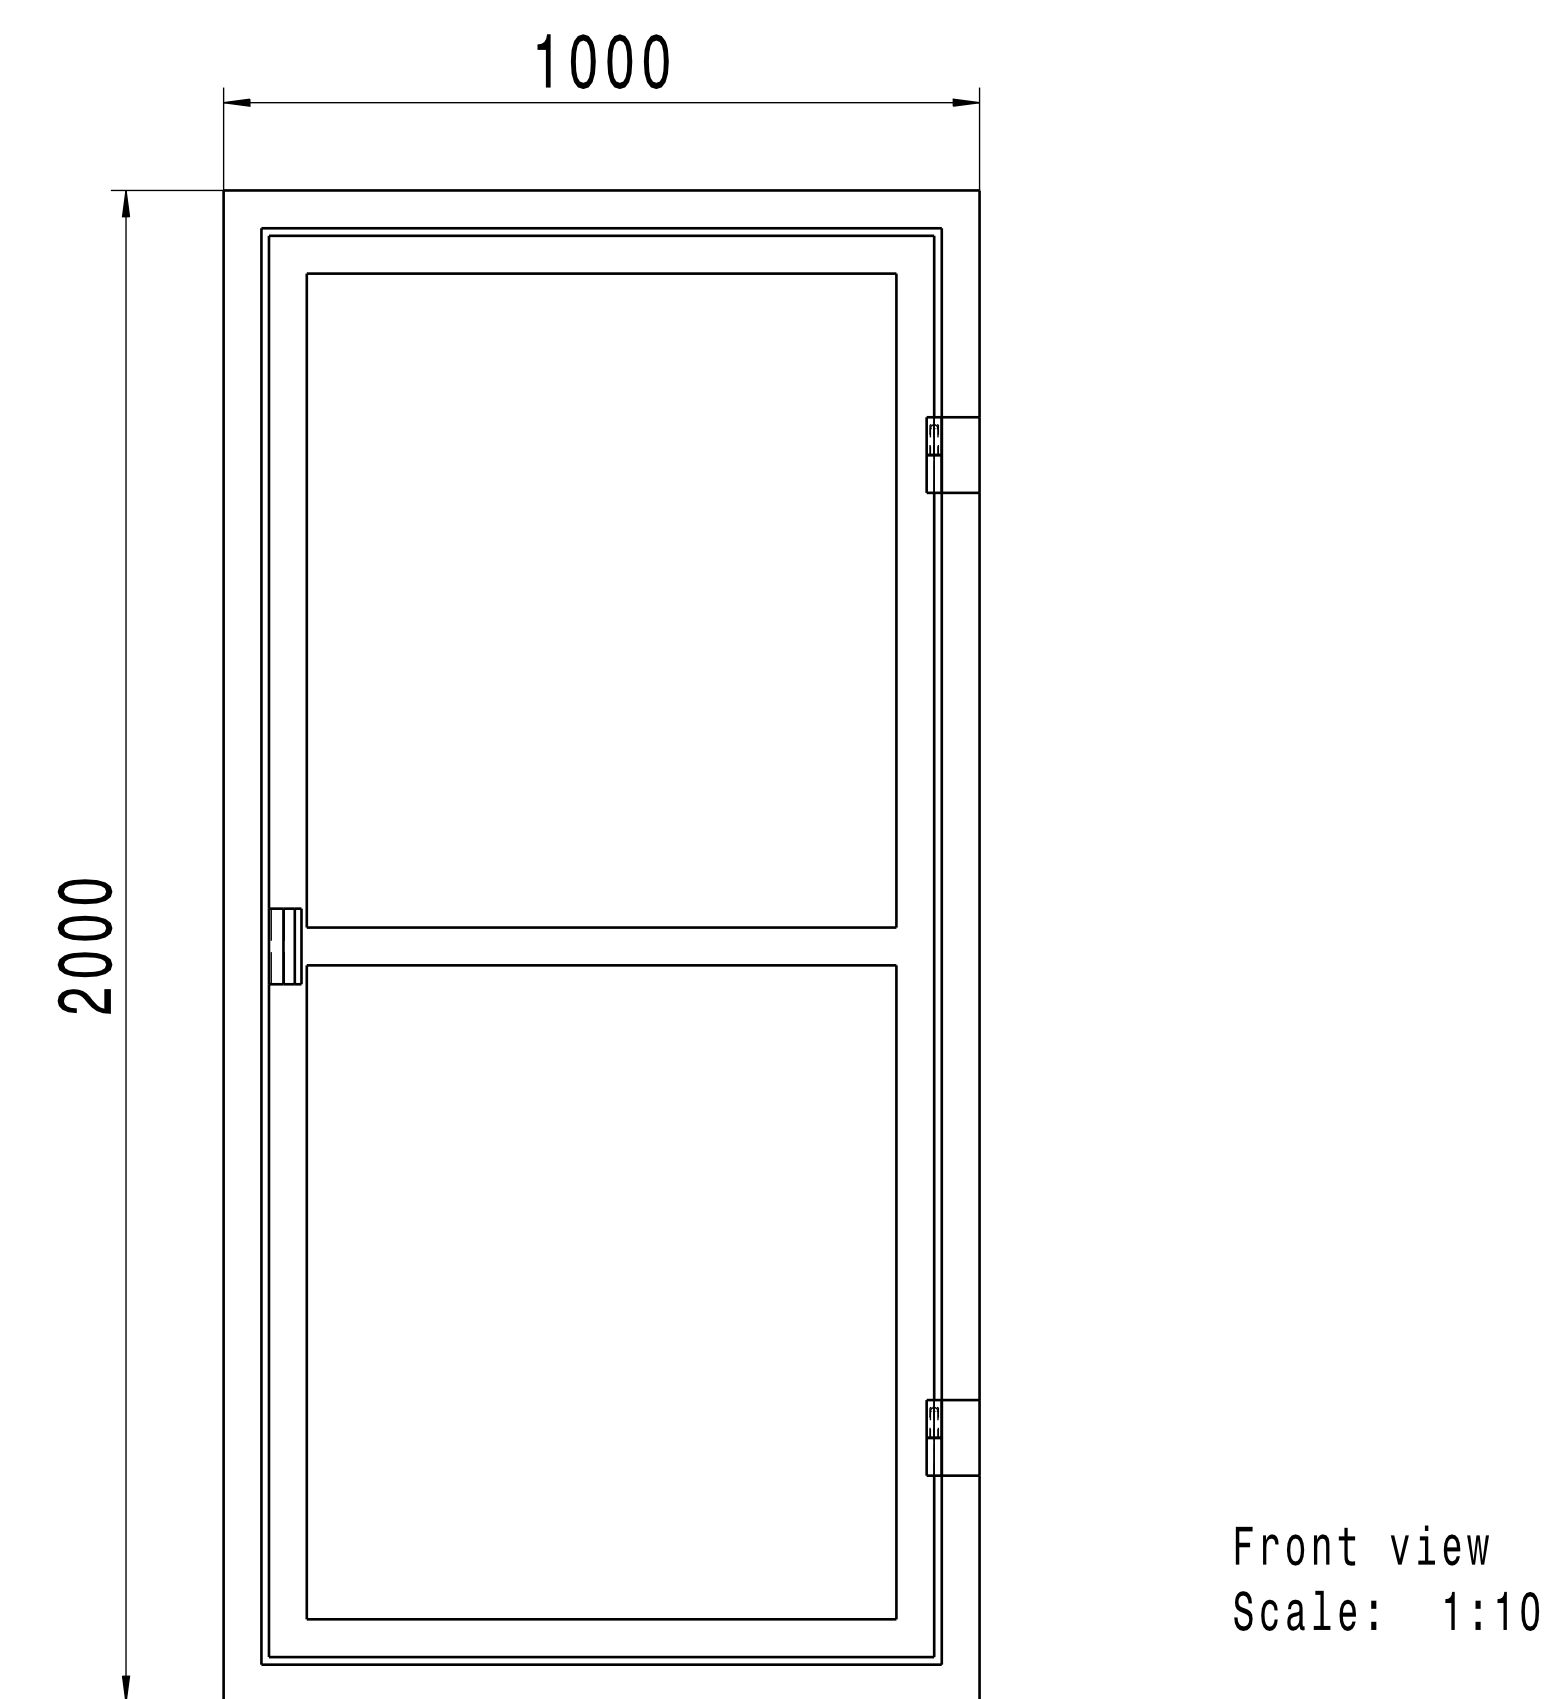

Stena bocni rozmer 2m x 1m

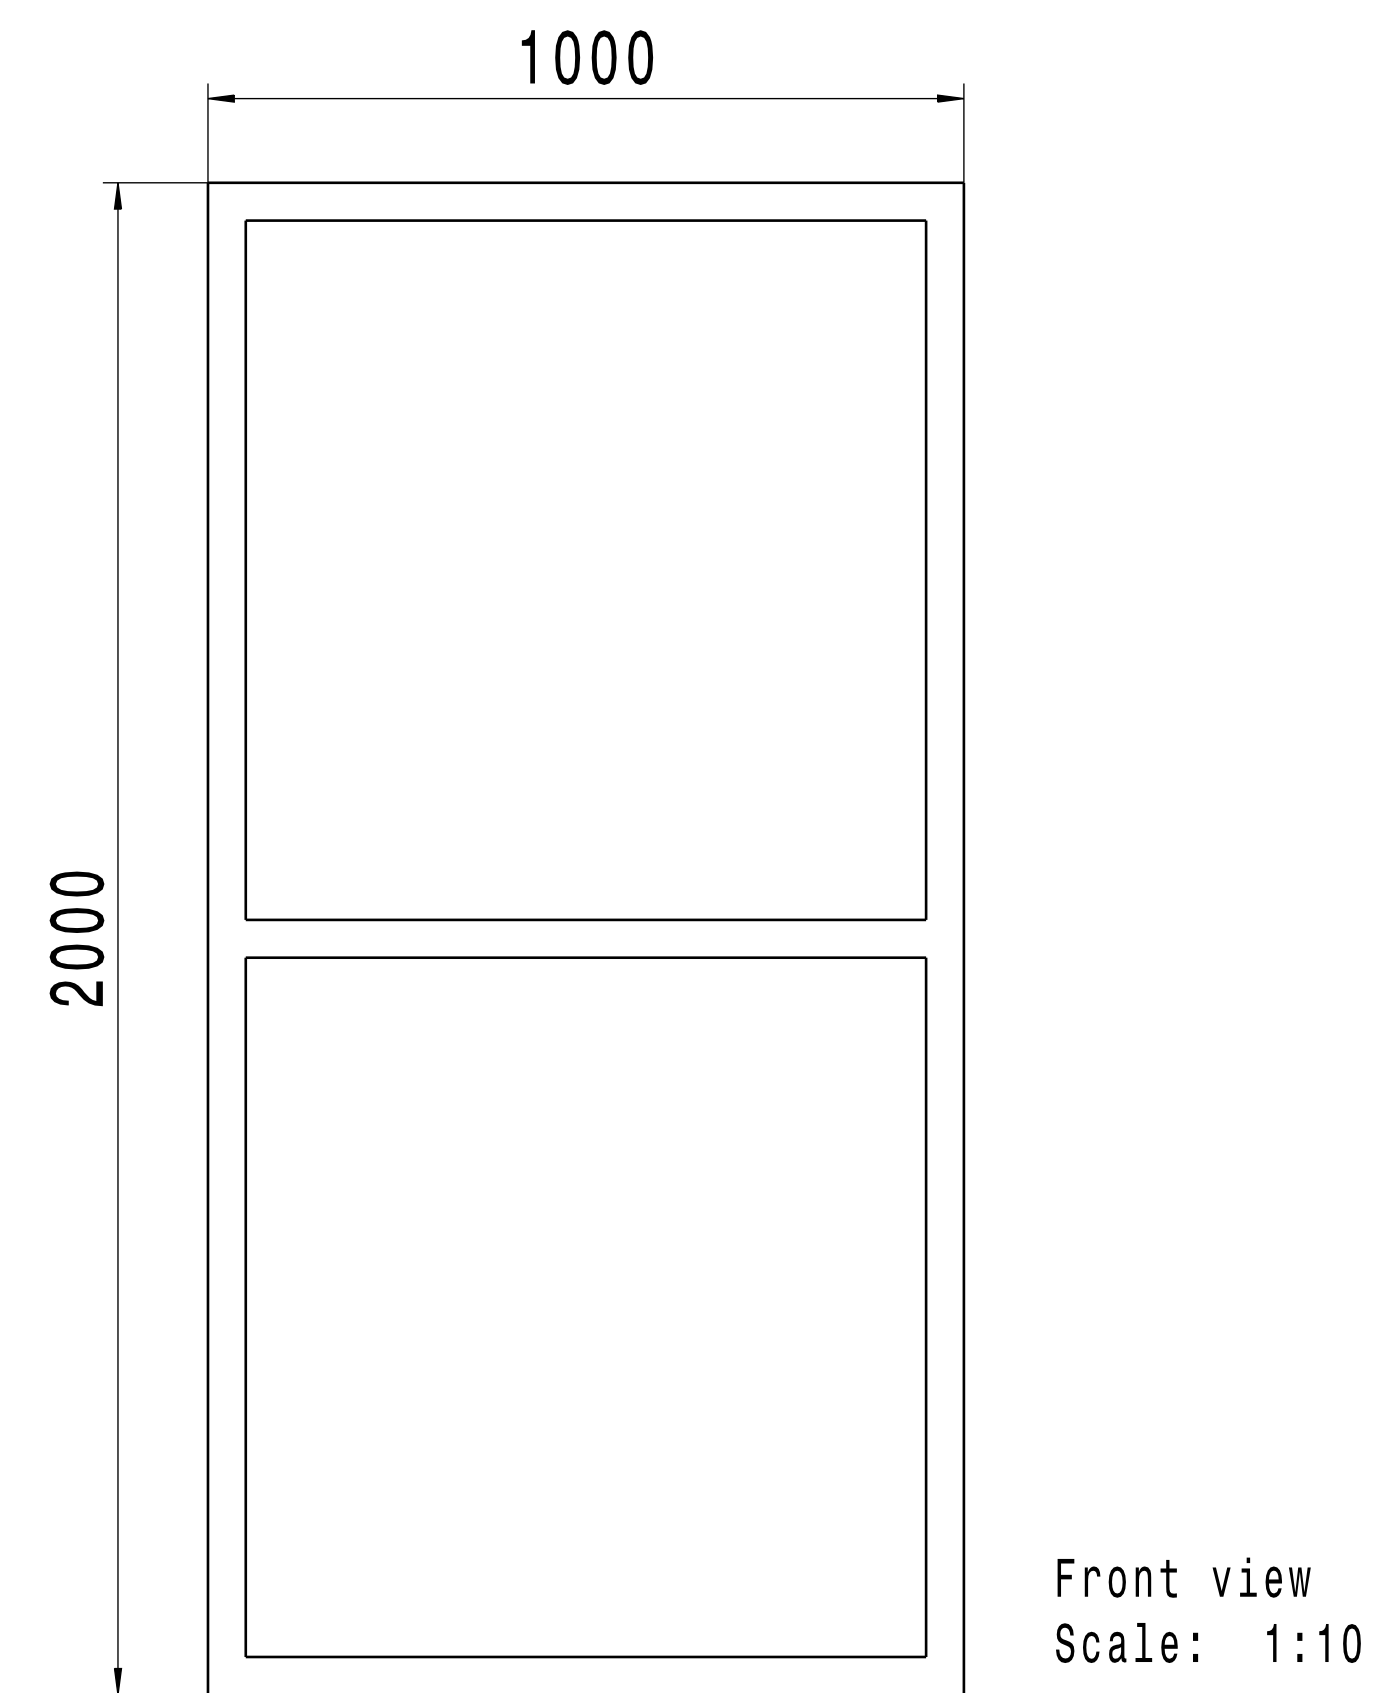

Stena bocni rozmer 2m x 2m

